



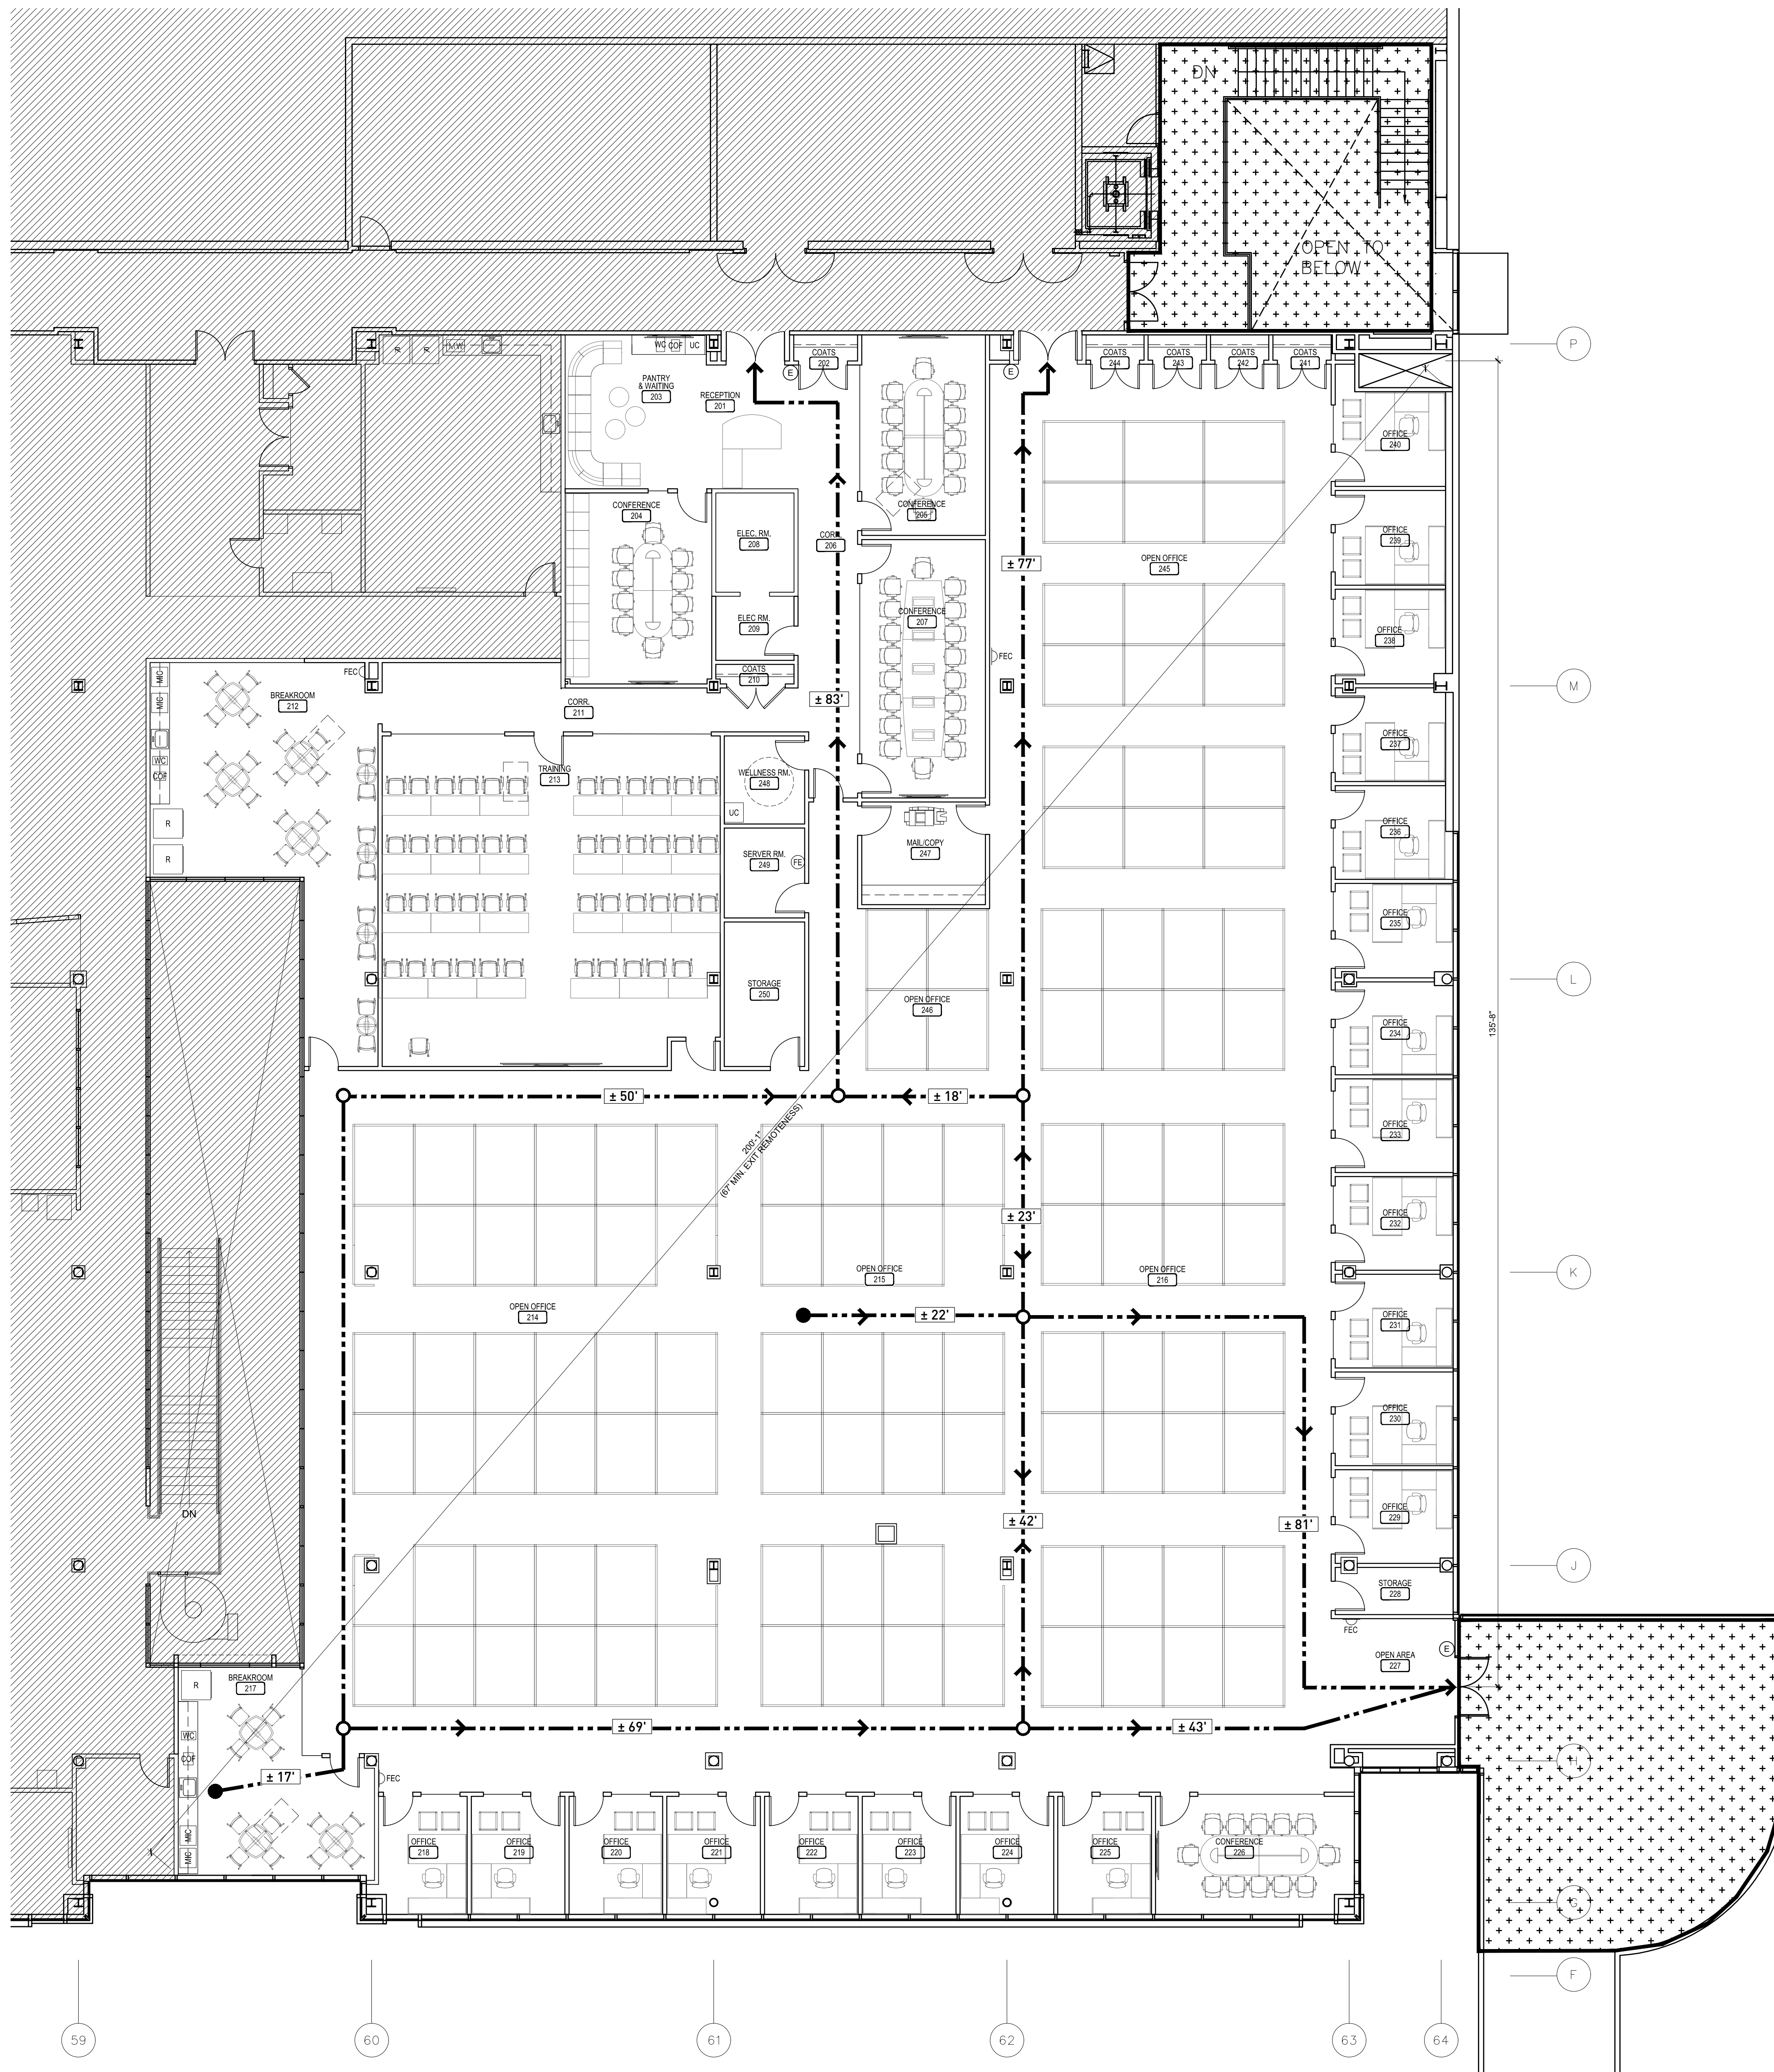

LEGEND

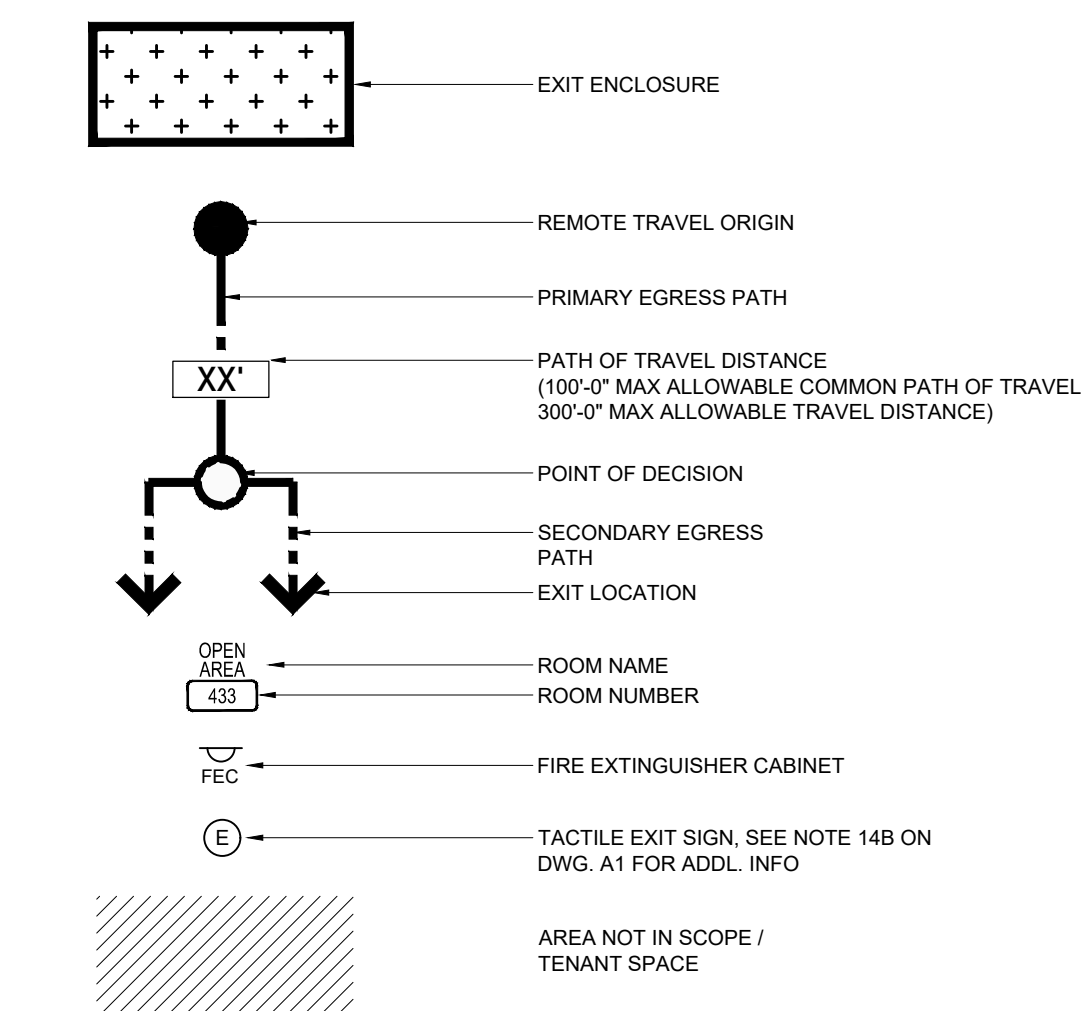

EXIT OCCUPANT LOAD CALCULATION

USE GROUP = BUSINESS
USABLE SQUARE FEET = 2ND FLOOR- 18,555
TOTAL OCCUPANT LOAD = 185
NUMBER OF EXITS ON 2ND FLOOR = 2
NUMBER OF OCCUPANTS ON 2ND FLOOR = 185
NUMBER OF OCCUPANTS PER EXIT = (185/2) = 92.5